


MANHATTAN  
AP7402  
AP7403  
AP7404  
AP7405

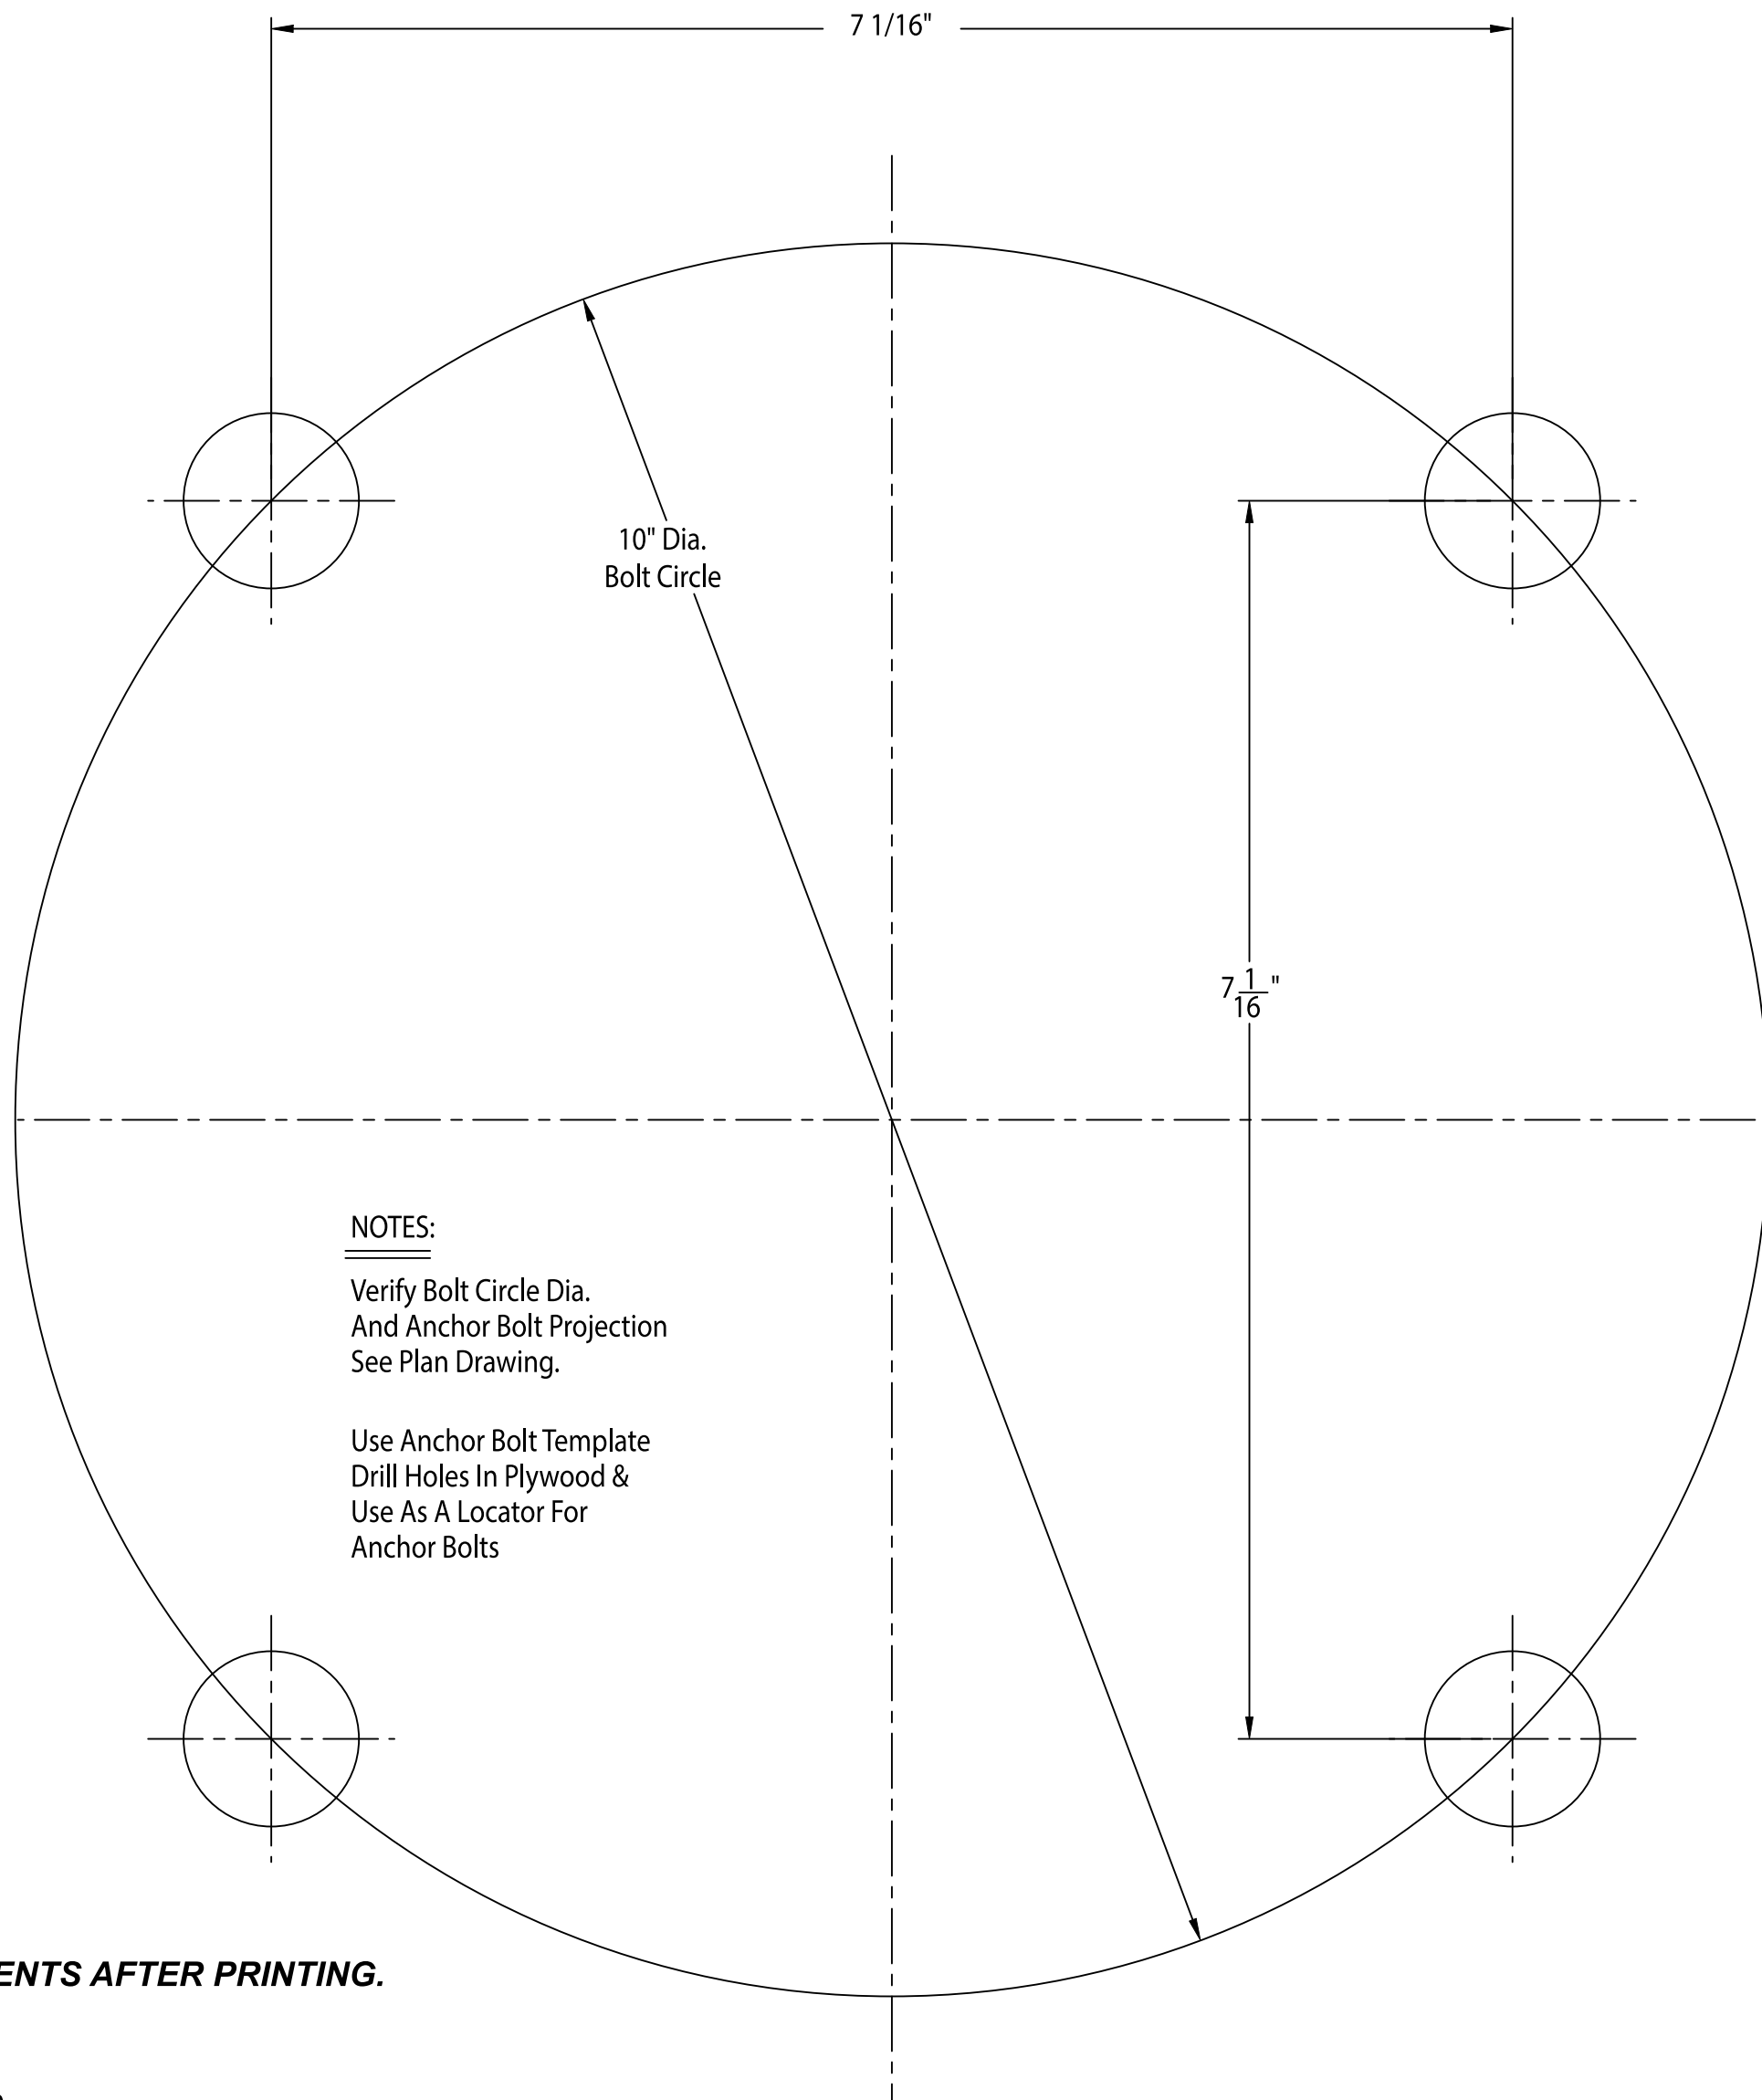

NOTES:

Verify Bolt Circle Dia.  
And Anchor Bolt Projection  
See Plan Drawing.

Use Anchor Bolt Template  
Drill Holes In Plywood &  
Use As A Locator For  
Anchor Bolts

**PLEASE VERIFY MEASUREMENTS AFTER PRINTING.**

Note: Recommended Anchor Bolt Projection  
Above Surface Of Concrete:  
Type 1 (Plain) Base - 2 3/4"  
Type 2 (Pedestal) Base - 2 1/2"

800.364.0098 • Fax: 281.997.5441 • [www.amerluxexterior.com](http://www.amerluxexterior.com)

Amerlux reserves the right to change details that do not affect overall function and performance.

